


CAD FILE NUMBER: P:\CLIENTS\CIVIL\SHelter HOMES\10117 NE 16TH PL BELLEVUE\DWG\DRAWING\10117 16TH PL BELLEVUE.DWG
LAST MODIFIED BY: MARK - SAVE DATE: 6/12/2020 12:58 PM - SHEET SET: 10117_16TH_PL - ORIGINAL SHEET SIZE: ARCH FULL BLEED D (36.00 X 24.00 INCHES)
AUTOCAD VERSION: CIVIL 3D 2017

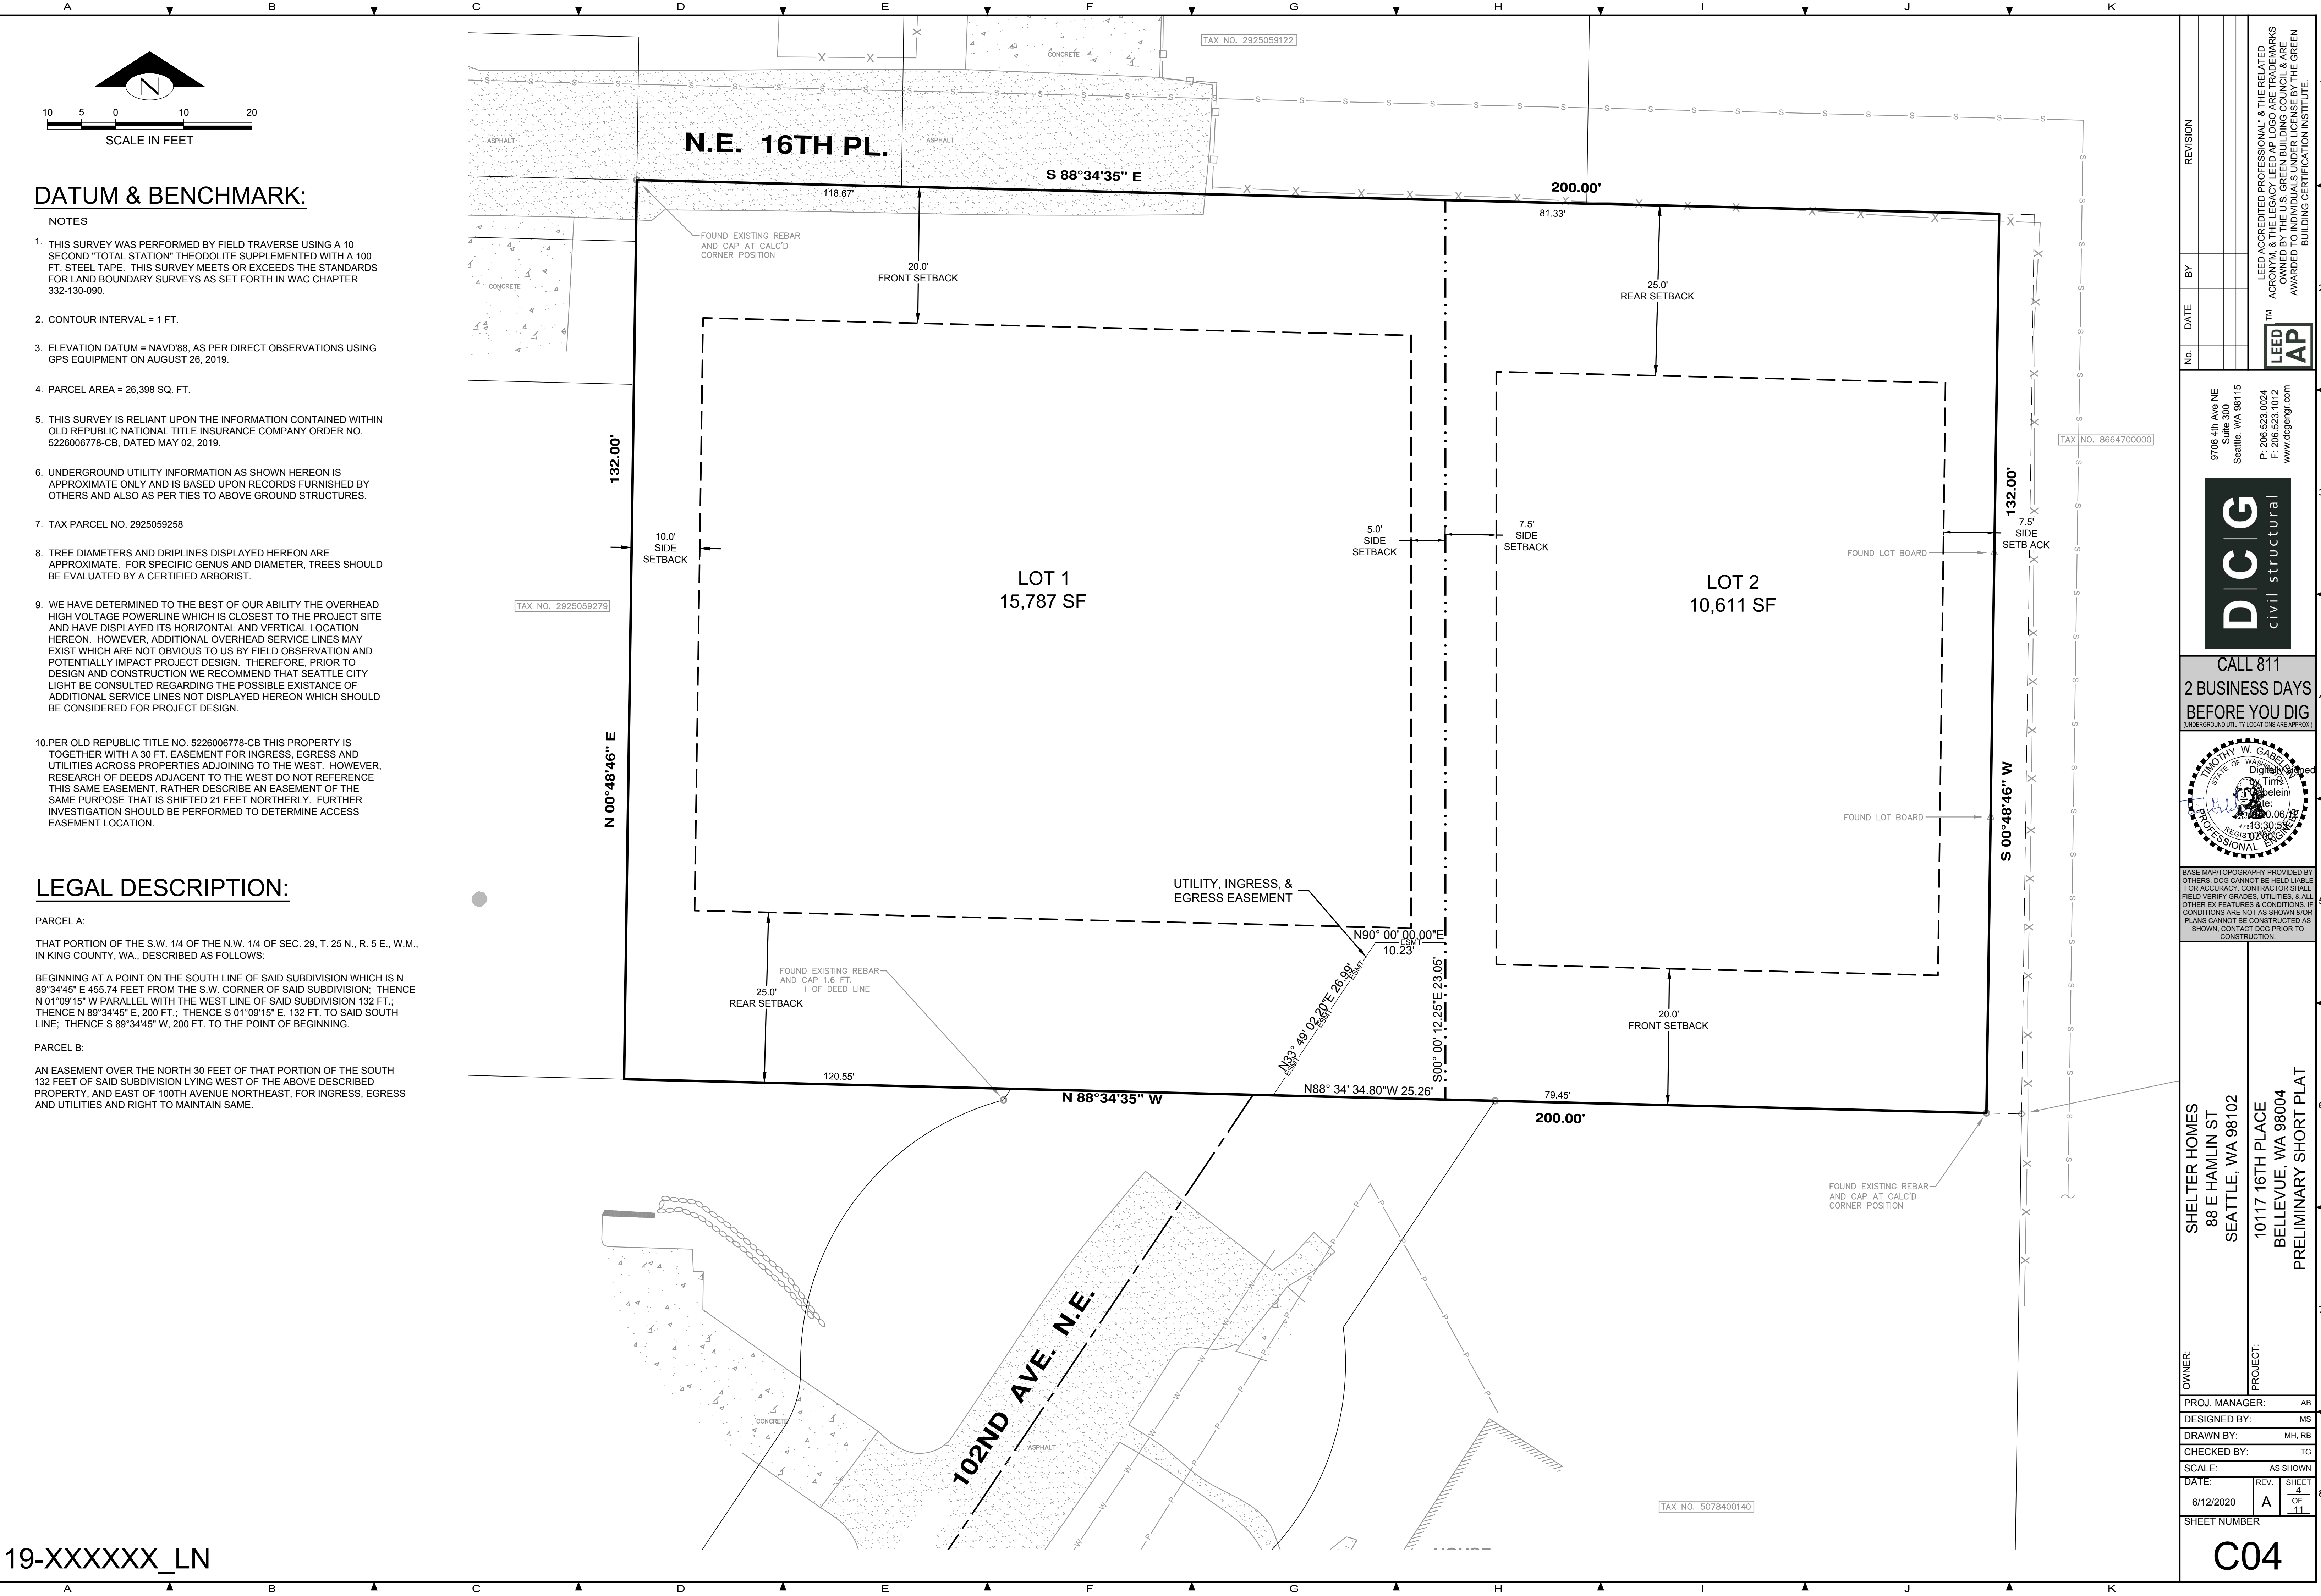

REVISION	
NO.	DATE

BY	DATE

9706 4th Ave NE
Suite 300
Seattle, WA 98115
P: 206 523 0024
F: 206 523 1012
www.dcgengr.com

DCG
civil structural

CALL 811
2 BUSINESS DAYS
BEFORE YOU DIG
(UNDERGROUND UTILITY LOCATIONS ARE APPROX.)

TIMOTHY W. GARET
STATE OF WASHINGTON
Professional Engineer
No. 14300
Exp. 12/31/2024
REGISTRATION NO. 14300
DATE: 06/12/2020

BASE MAP/TOPOGRAPHY PROVIDED BY:
OTHERS. DCG CANNOT BE HELD LIABLE
FOR ACCURACY. CONTRACTOR SHALL
FIELD VERIFY GRADES, UTILITIES, & ALL
OTHER EX FEATURES & CONDITIONS. IF
CONDITIONS ARE NOT AS SHOWN, NO
PLANS CANNOT BE CONSTRUCTED AS
SHOWN, CONTACT DCG PRIOR TO
CONSTRUCTION.

OWNER:
SHELTER HOMES
88 E HAMLIN ST
SEATTLE, WA 98102

PROJECT:
10117 16TH PLACE
BELLEVUE, WA 98004
PRELIMINARY SHORT PLAT

PROJ. MANAGER: AB
DESIGNED BY: MS
DRAWN BY: MH, RB
CHECKED BY: TG

SCALE: AS SHOWN
DATE: 6/12/2020
REV: A
SHEET 4
OF 11

SHEET NUMBER
C04